


## Site Plan

Not to Scale

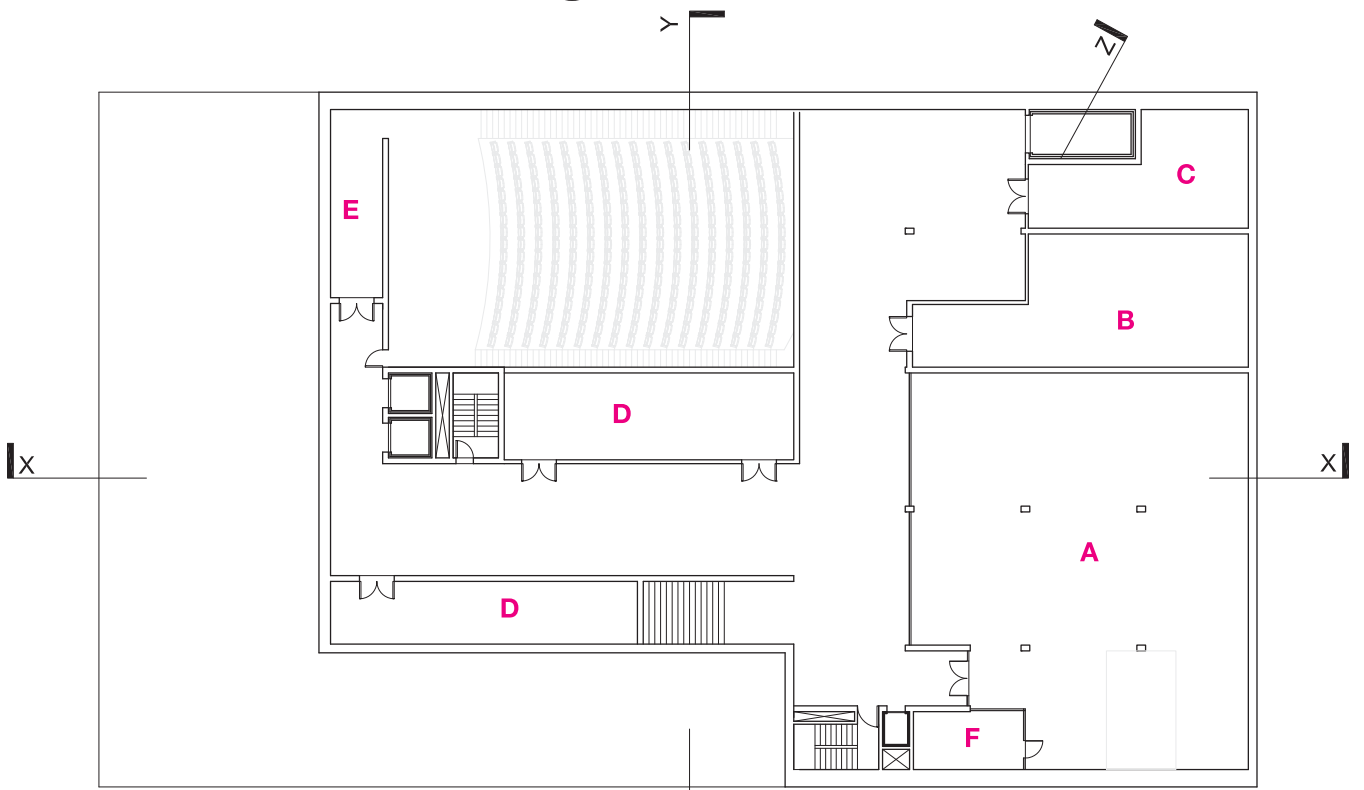


## Basement Plan

Not to Scale



A. Model Shop B. Kiln Room C. Storage D. Mechanical E. Lecture Hall Support F. Model Shop Office

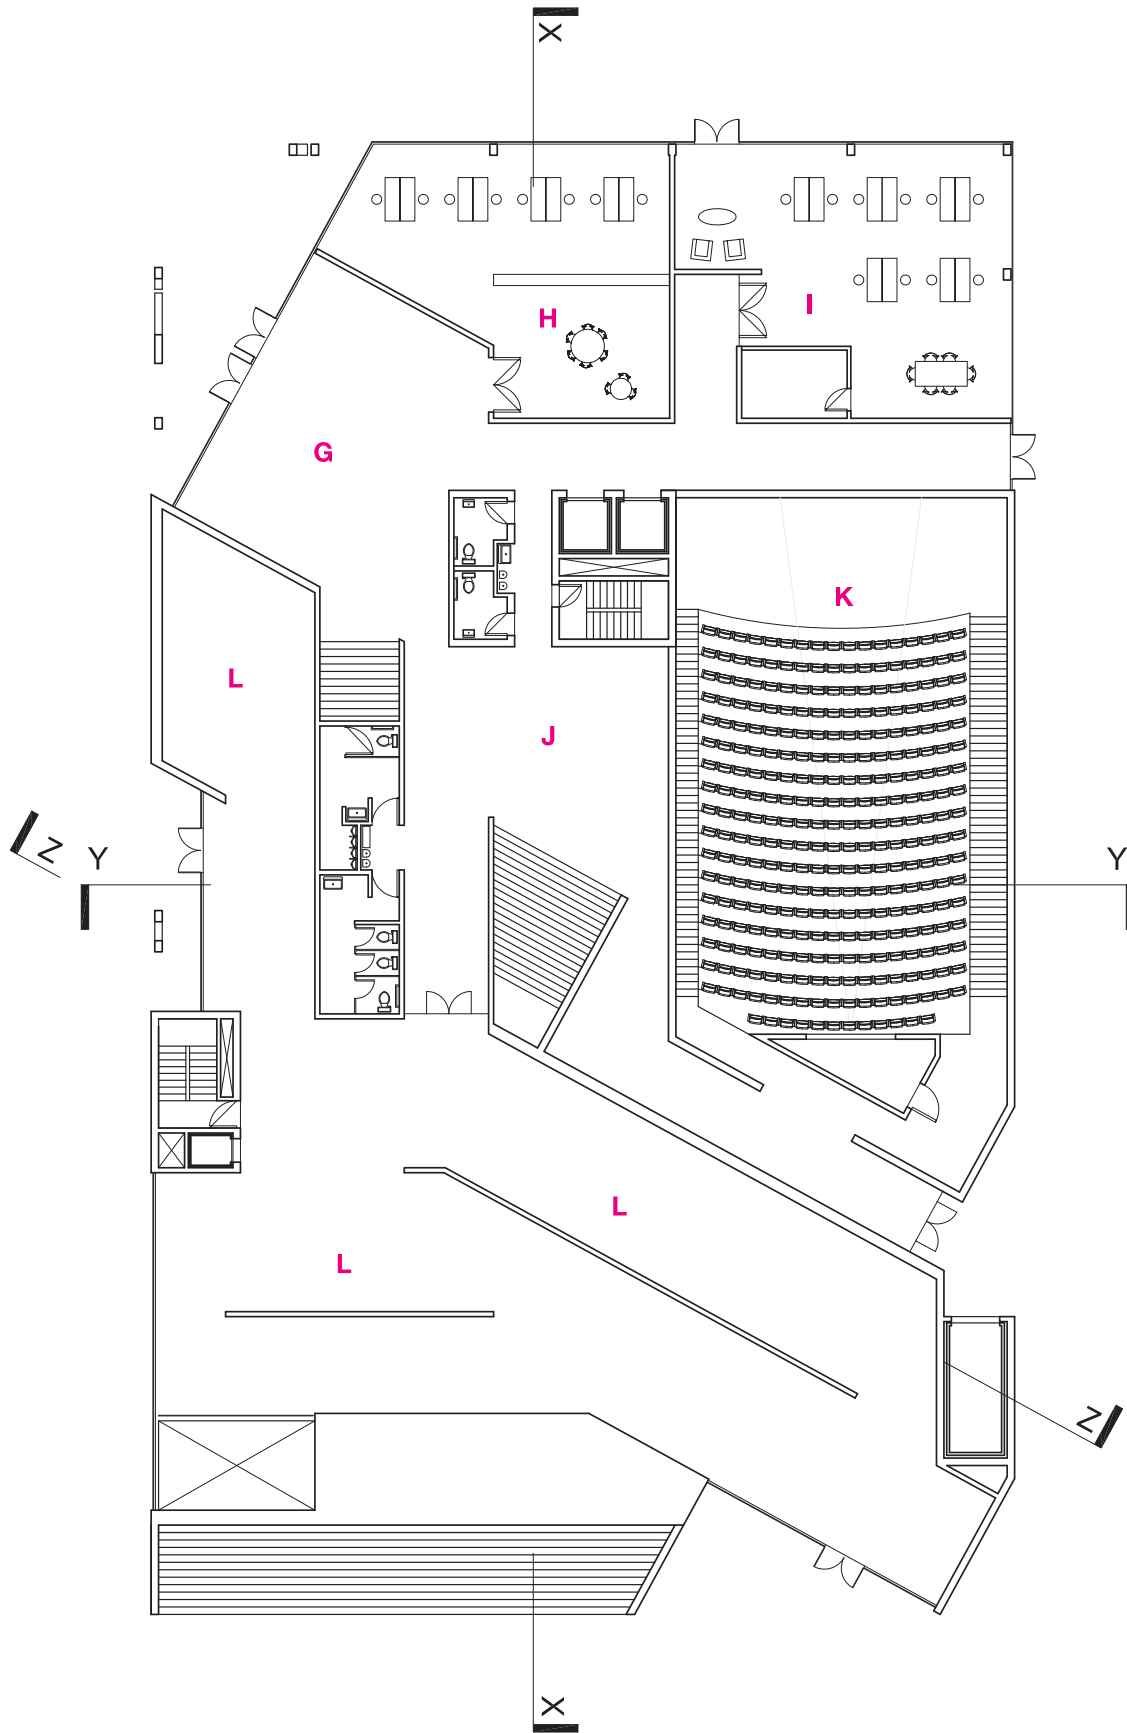

# Ground Floor

Not to Scale



G. Lobby H. College Outreach Office I. Professional Office J. Presentation Lobby K. Public Lecture Theater L. Public Gallery




## Level 2

Not to Scale

**N.** Conference Room **O.** Faculty Offices **P.** Public Cafe **Q.** Cafe Terrace



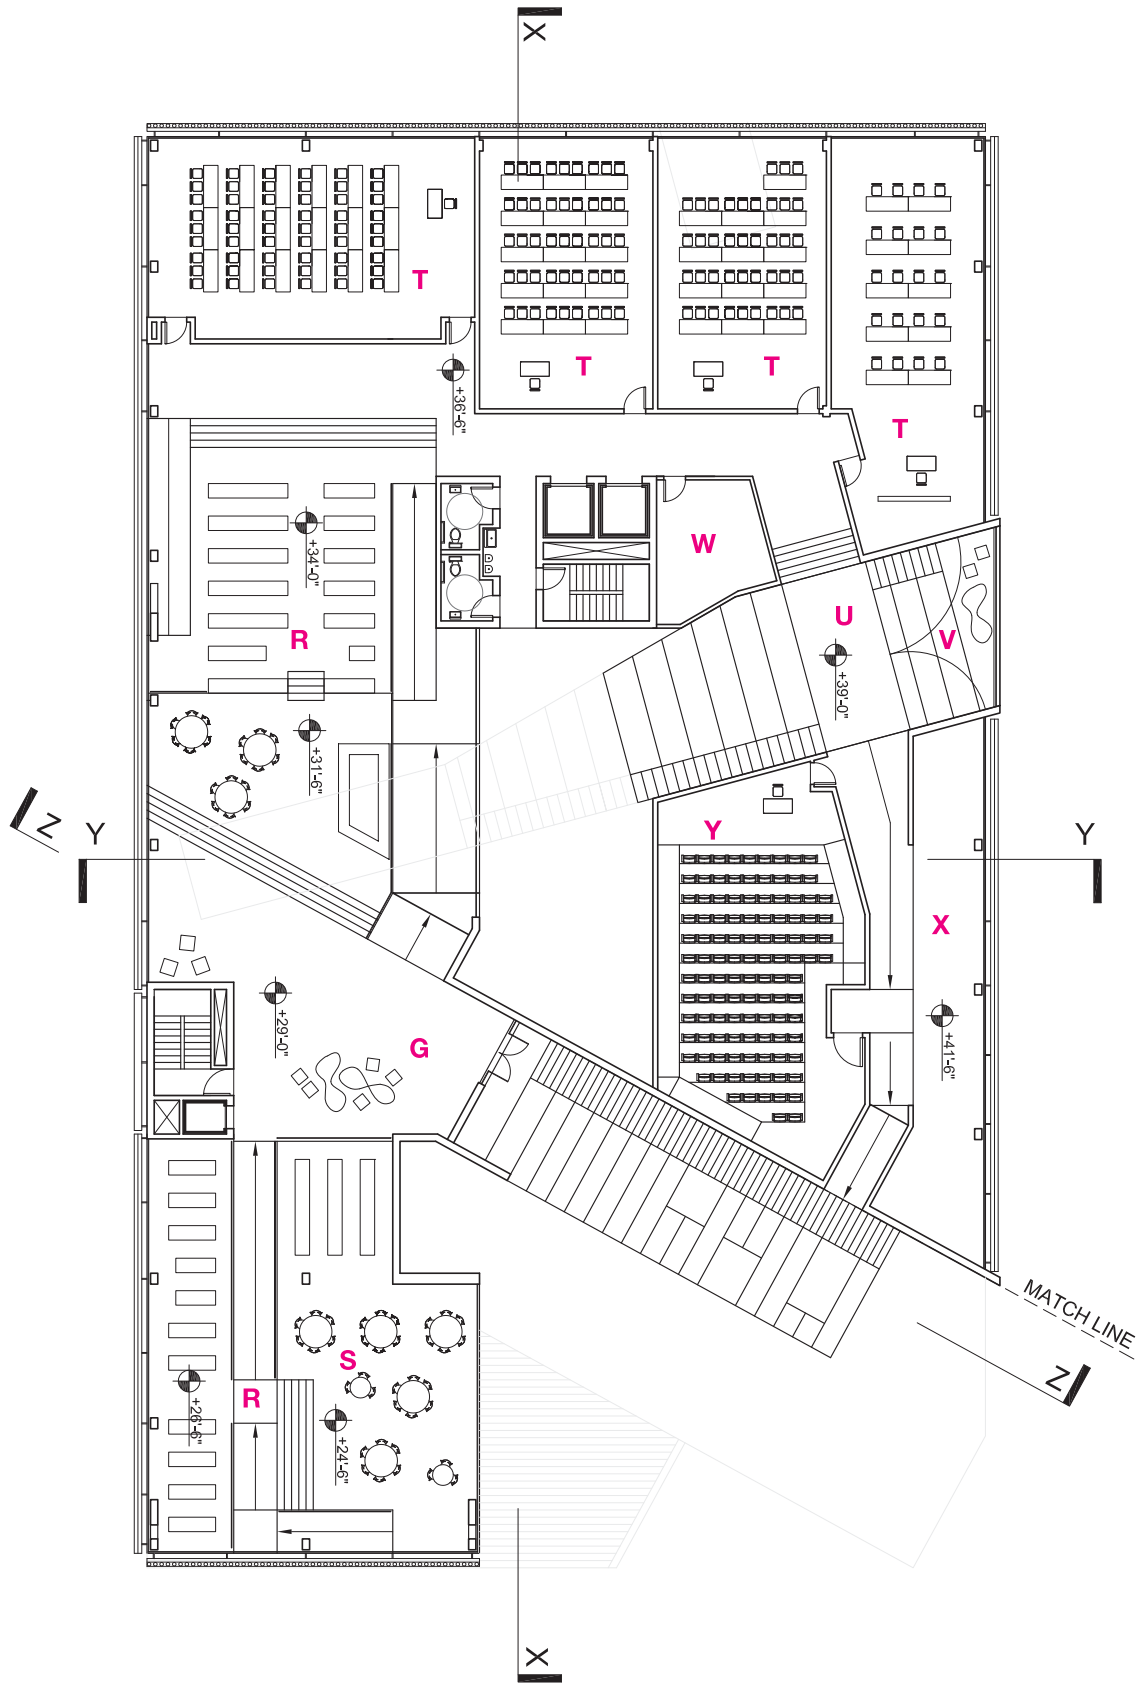


# Strand A, Plan 1

Not to Scale



**R.** Library **S.** Reading Area **T.** Classroom **U.** Presentation Space **V.** Lounge Area **W.** Storage **X.** Pocket Gallery **Y.** Lecture Hall  
**G.** Lobby

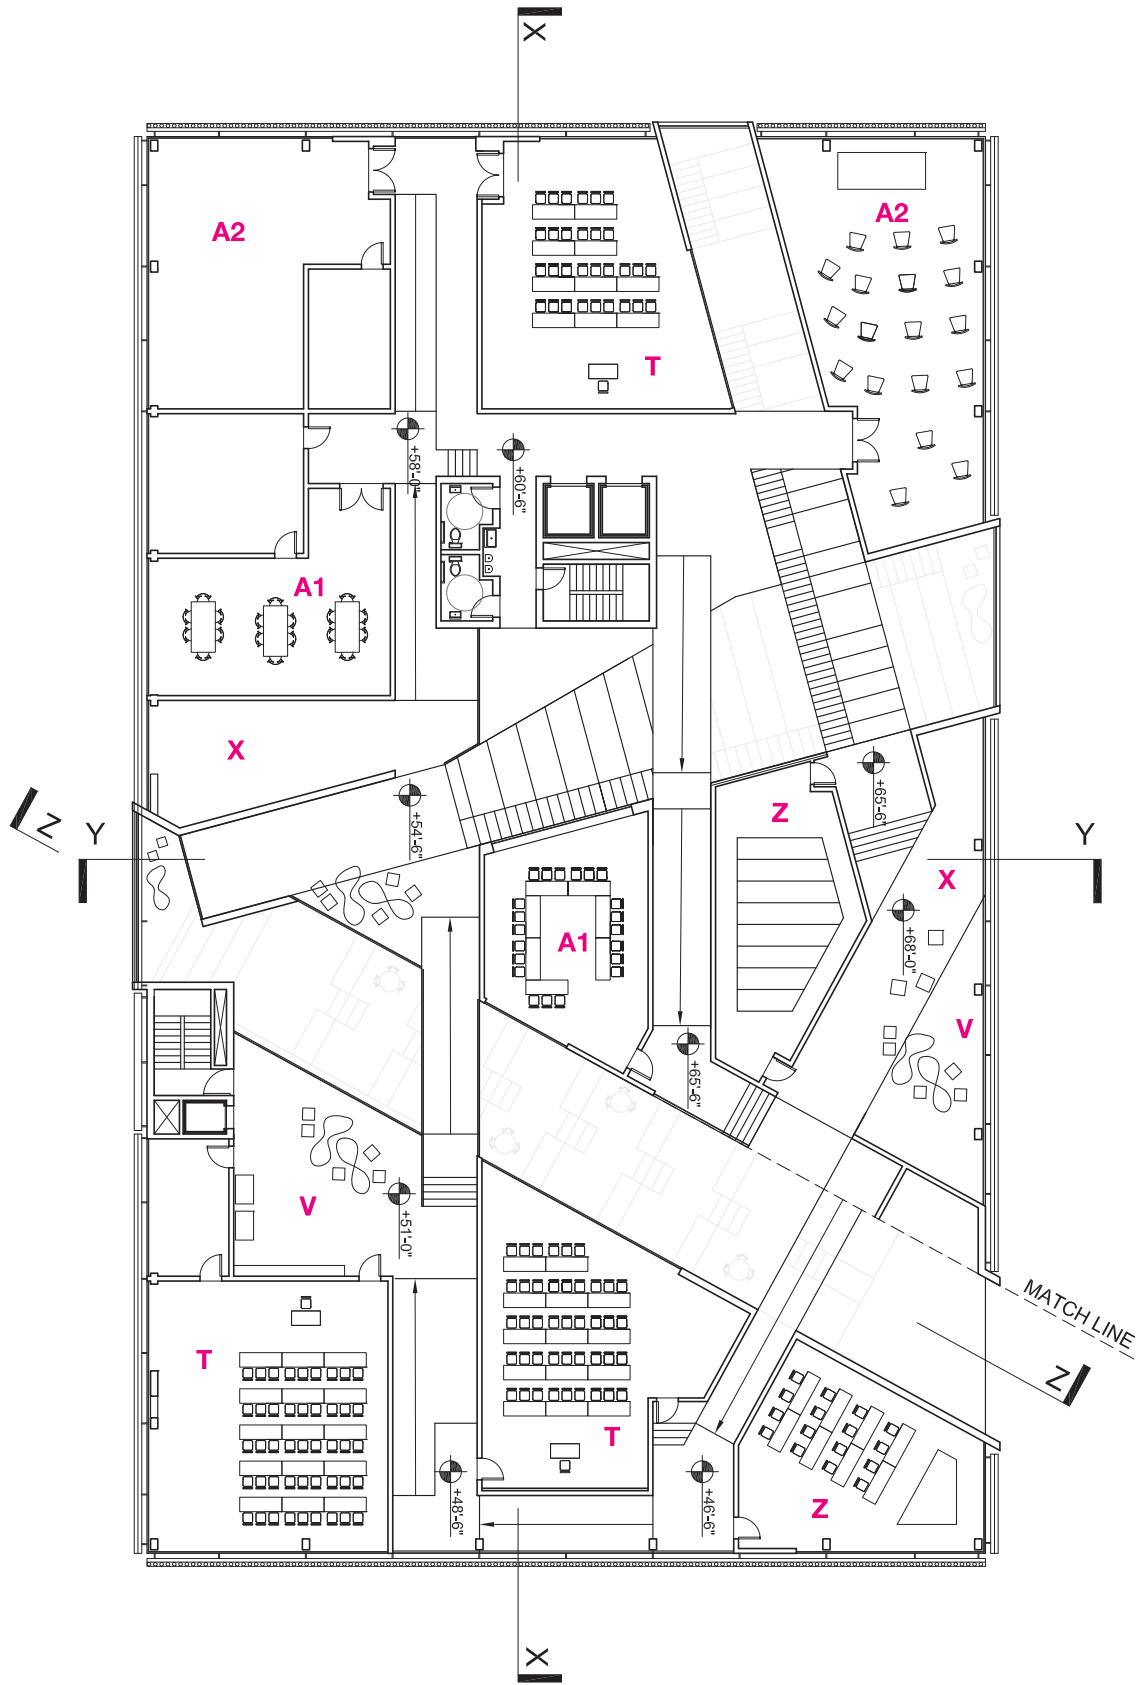


## Strand A, Plan 2

Not to Scale

**Z.** Drawing Studio **A1.** Seminar Space **A2.** Art Studio  
**T.** Classroom **V.** Lounge/Work Area



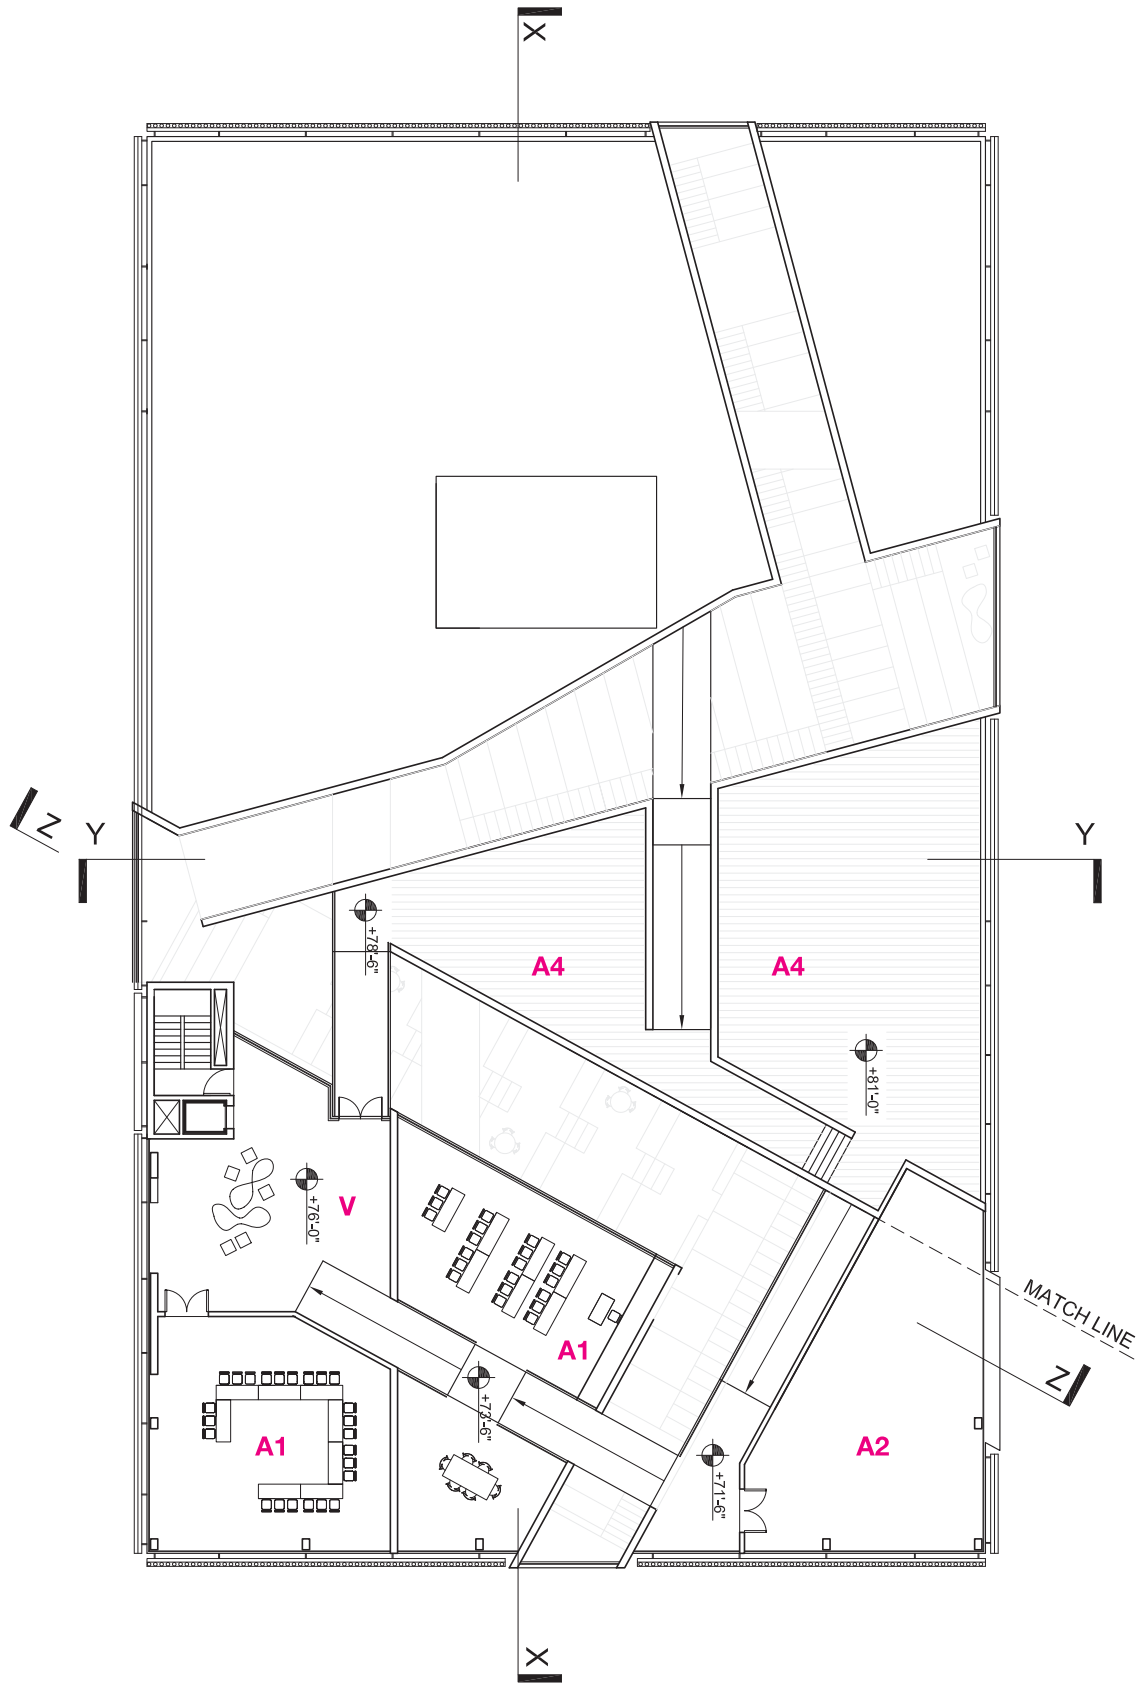


# Strand A, Plan 3

Not to Scale

V. Lounge/Work Area A1. Seminar Space A2. Art Studio A4. Roof Terrace



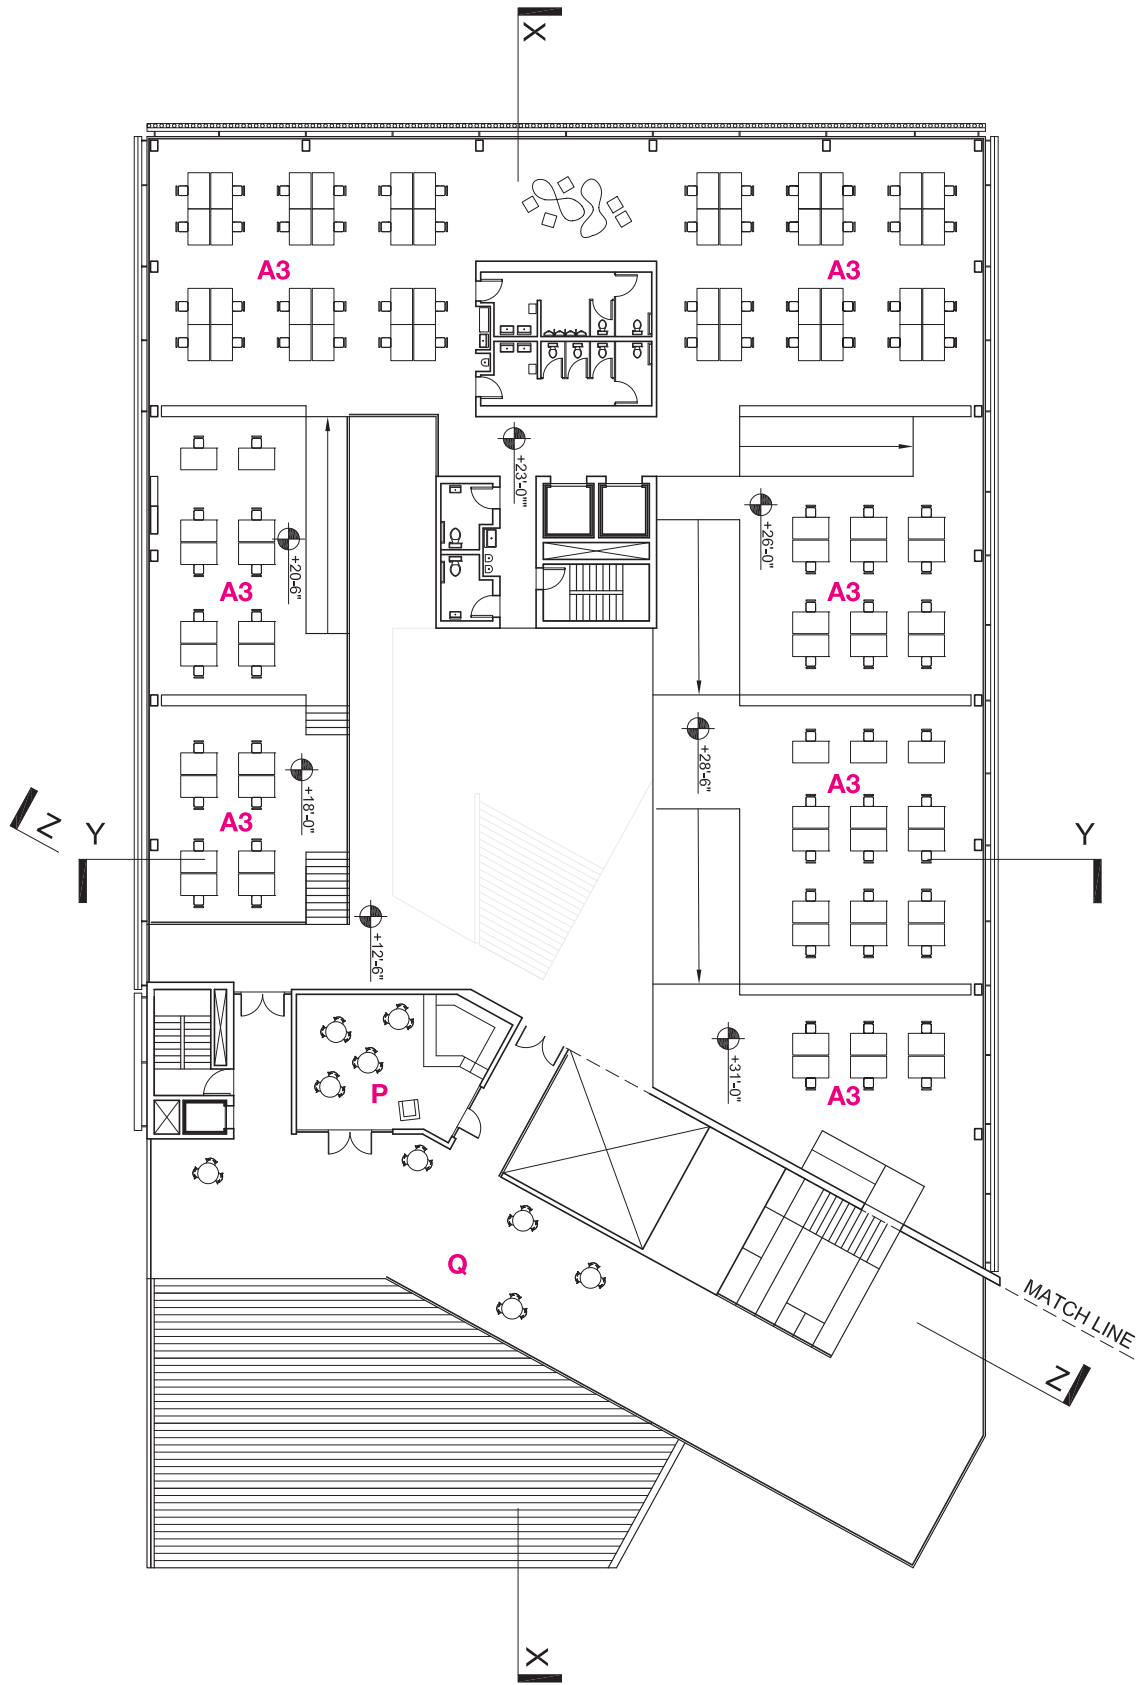


# Strand B, Plan 1

Not to Scale

P. Cafe Q. Cafe Terrace A3. Studio Space



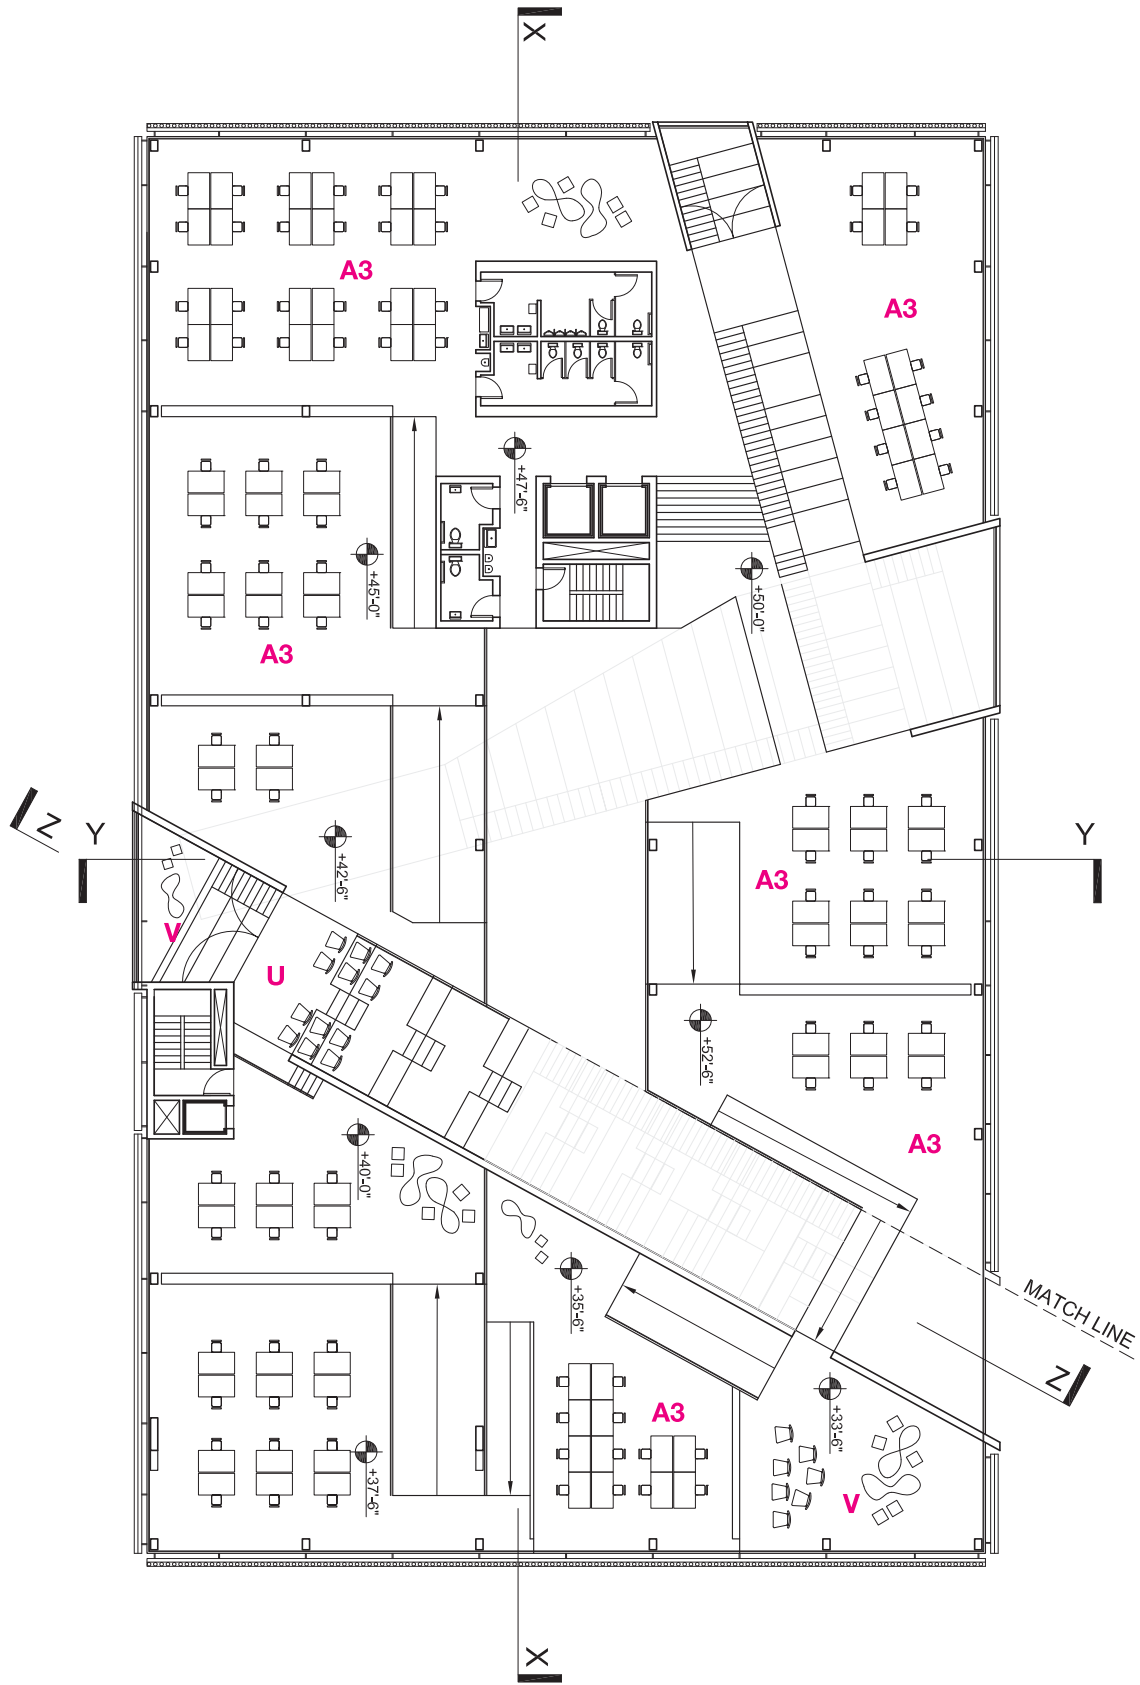


## Strand B, Plan 2

Not to Scale

U. Presentation Space V. Lounge/Work Area A3. Studio Space





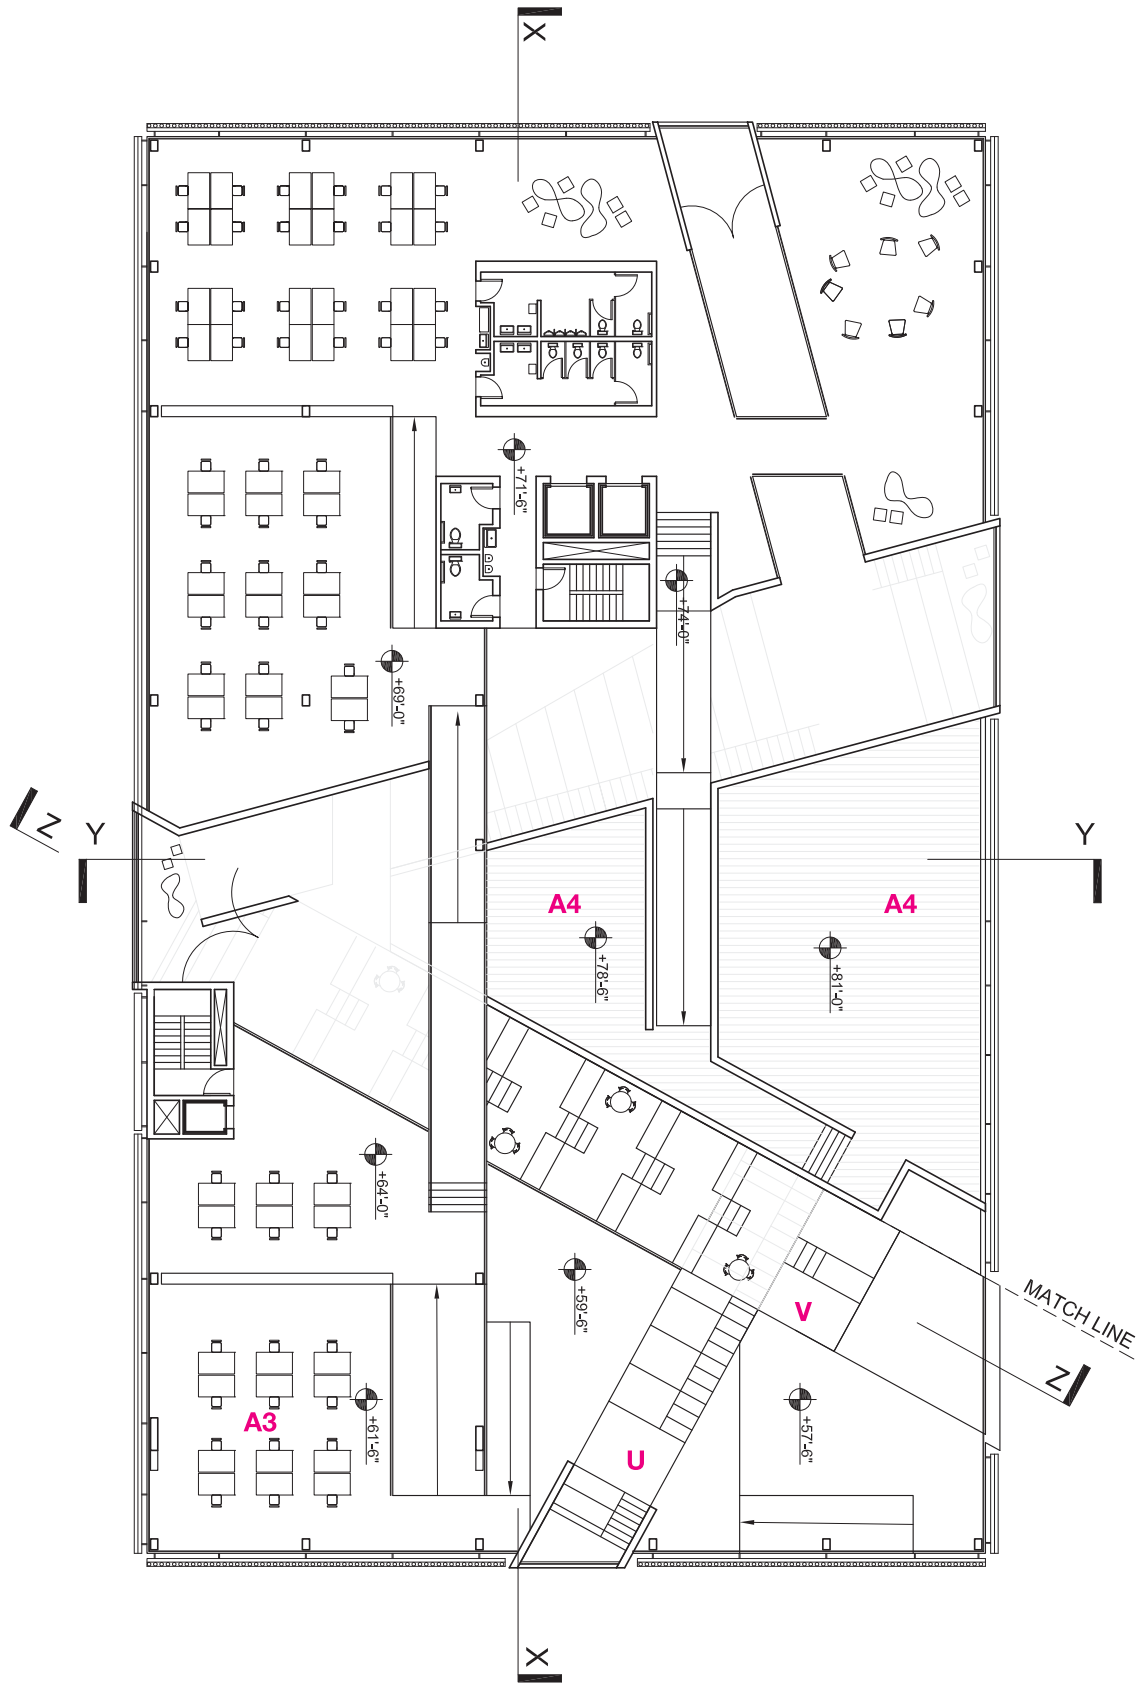

# Strand B, Plan 3

Not to Scale

U. Presentation Space V. Lounge/Work Area A3. Studio Space A4. Roof Terrace

