


Site Plan

Not to Scale

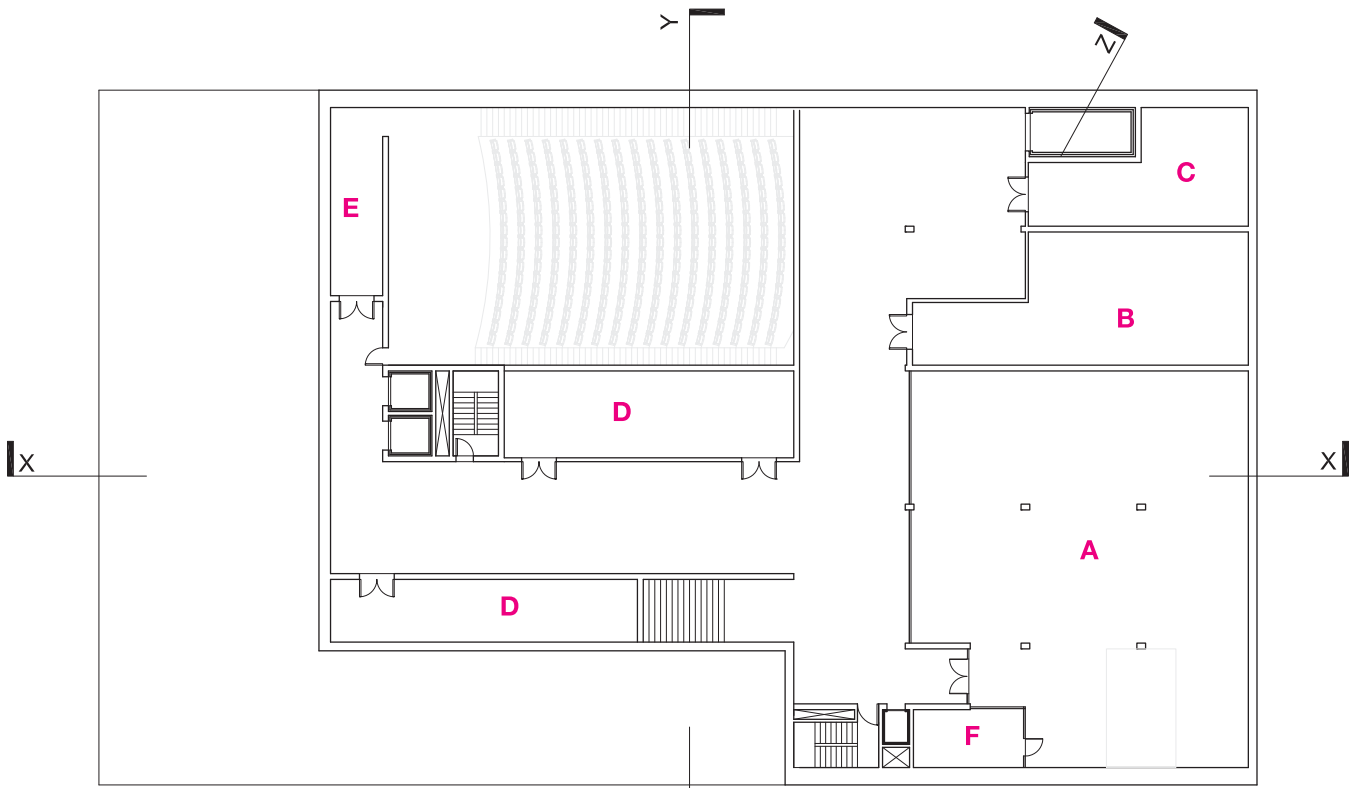


Basement Plan

Not to Scale

A. Model Shop B. Kiln Room C. Storage D. Mechanical E. Lecture Hall Support F. Model Shop Office



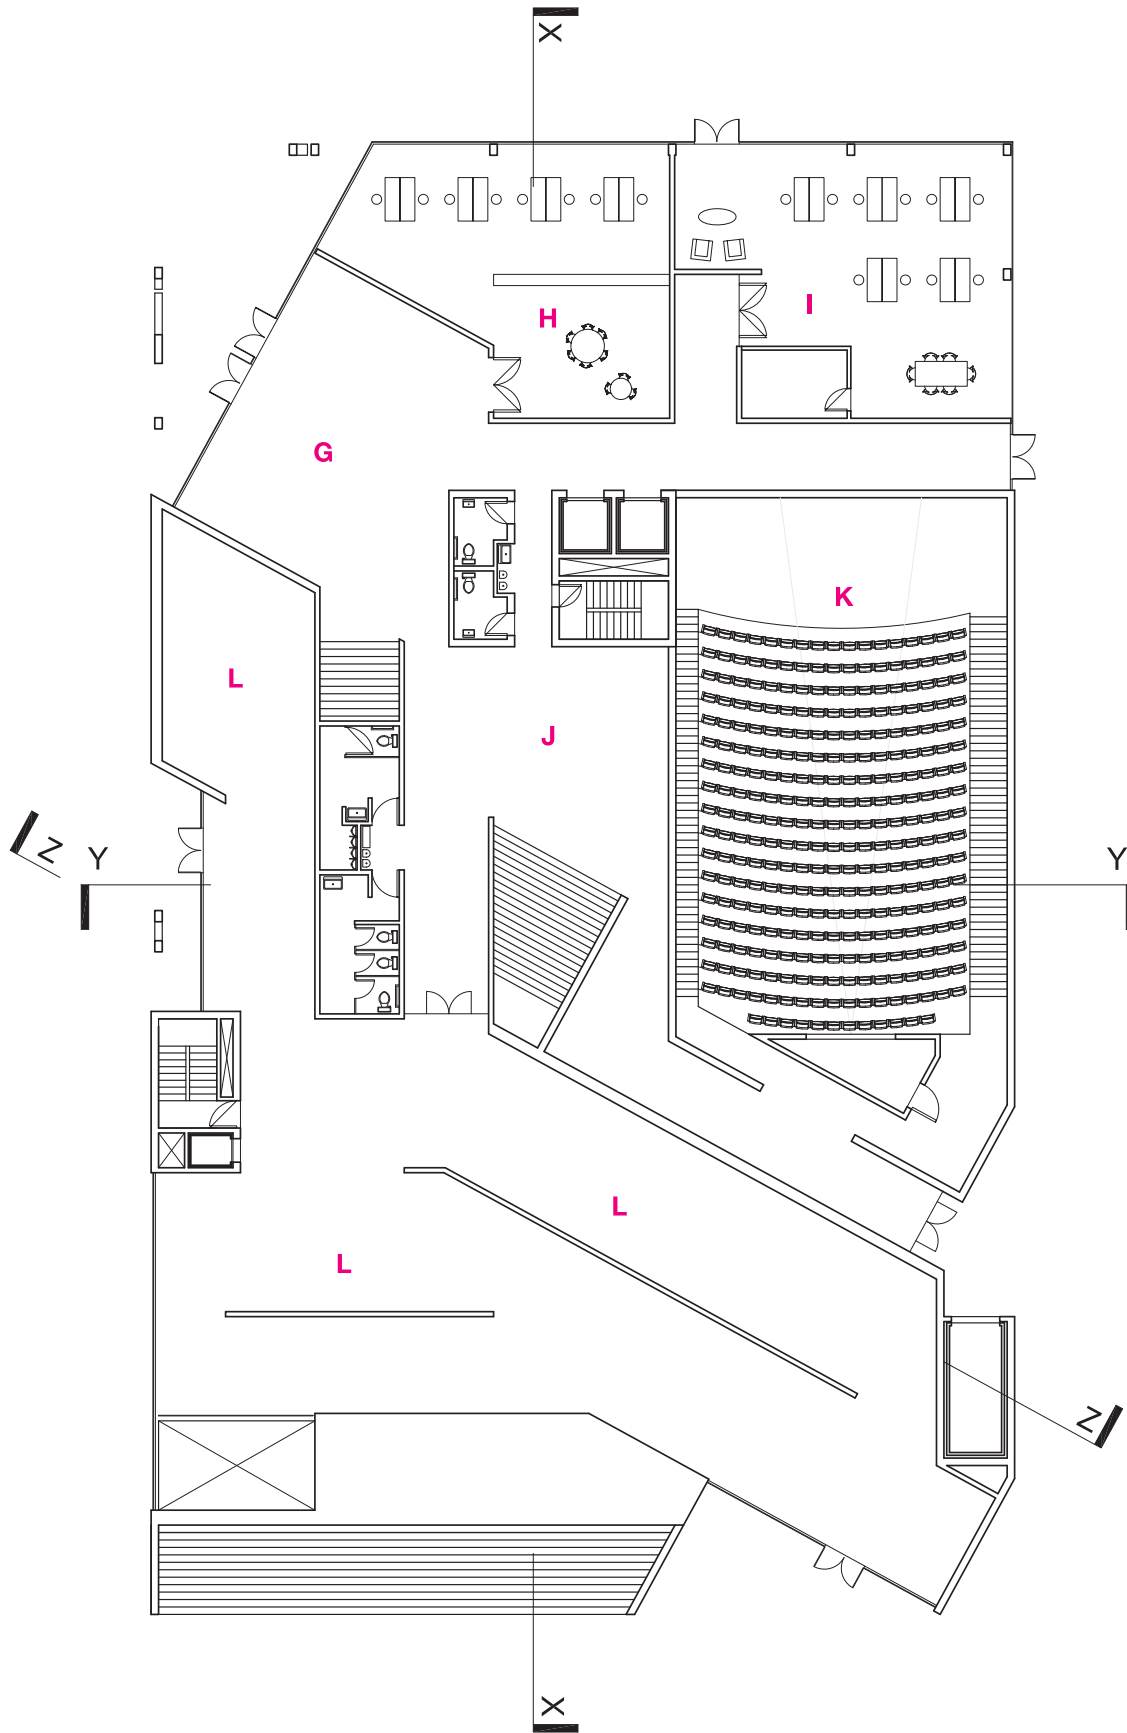

Ground Floor

Not to Scale



G. Lobby **H.** College Outreach Office **I.** Professional Office **J.** Presentation Lobby **K.** Public Lecture Theater **L.** Public Gallery




Level 2

Not to Scale

N. Conference Room **O.** Faculty Offices **P.** Public Cafe **Q.** Cafe Terrace



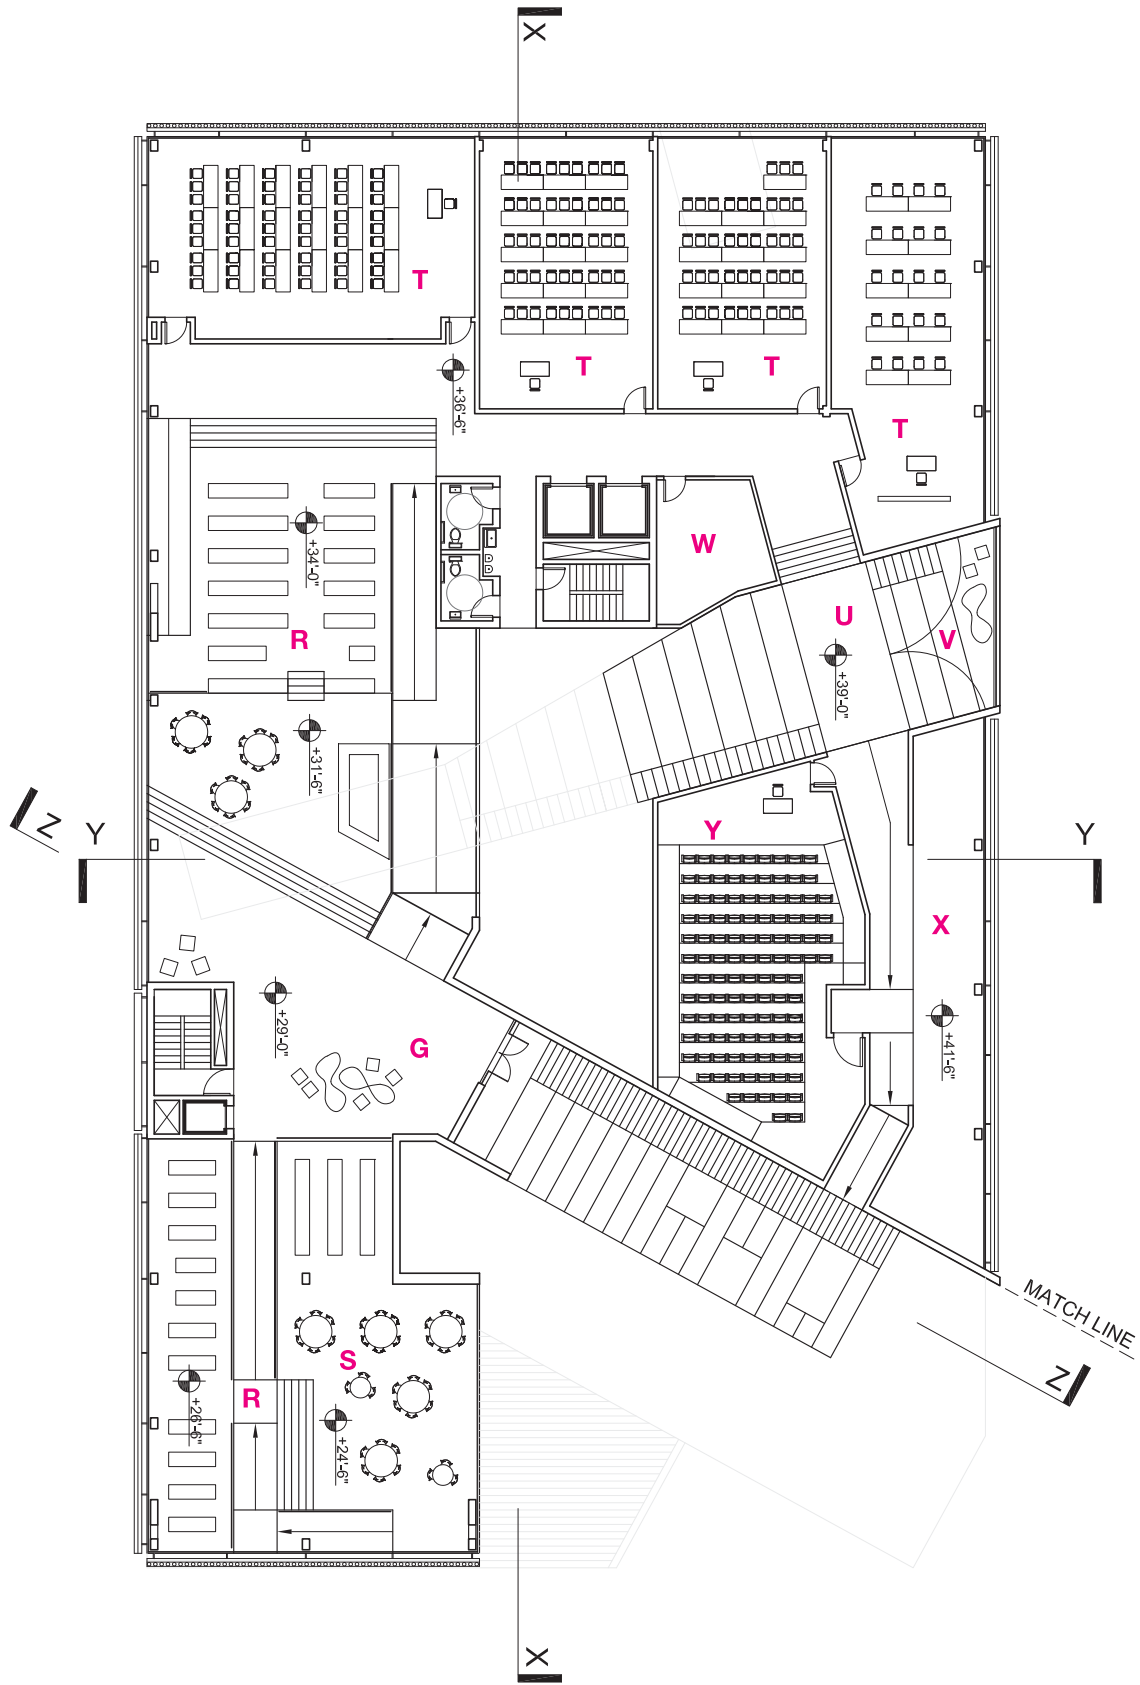


Strand A, Plan 1

Not to Scale

R. Library S. Reading Area T. Classroom U. Presentation Space V. Lounge Area W. Storage X. Pocket Gallery Y. Lecture Hall
G. Lobby



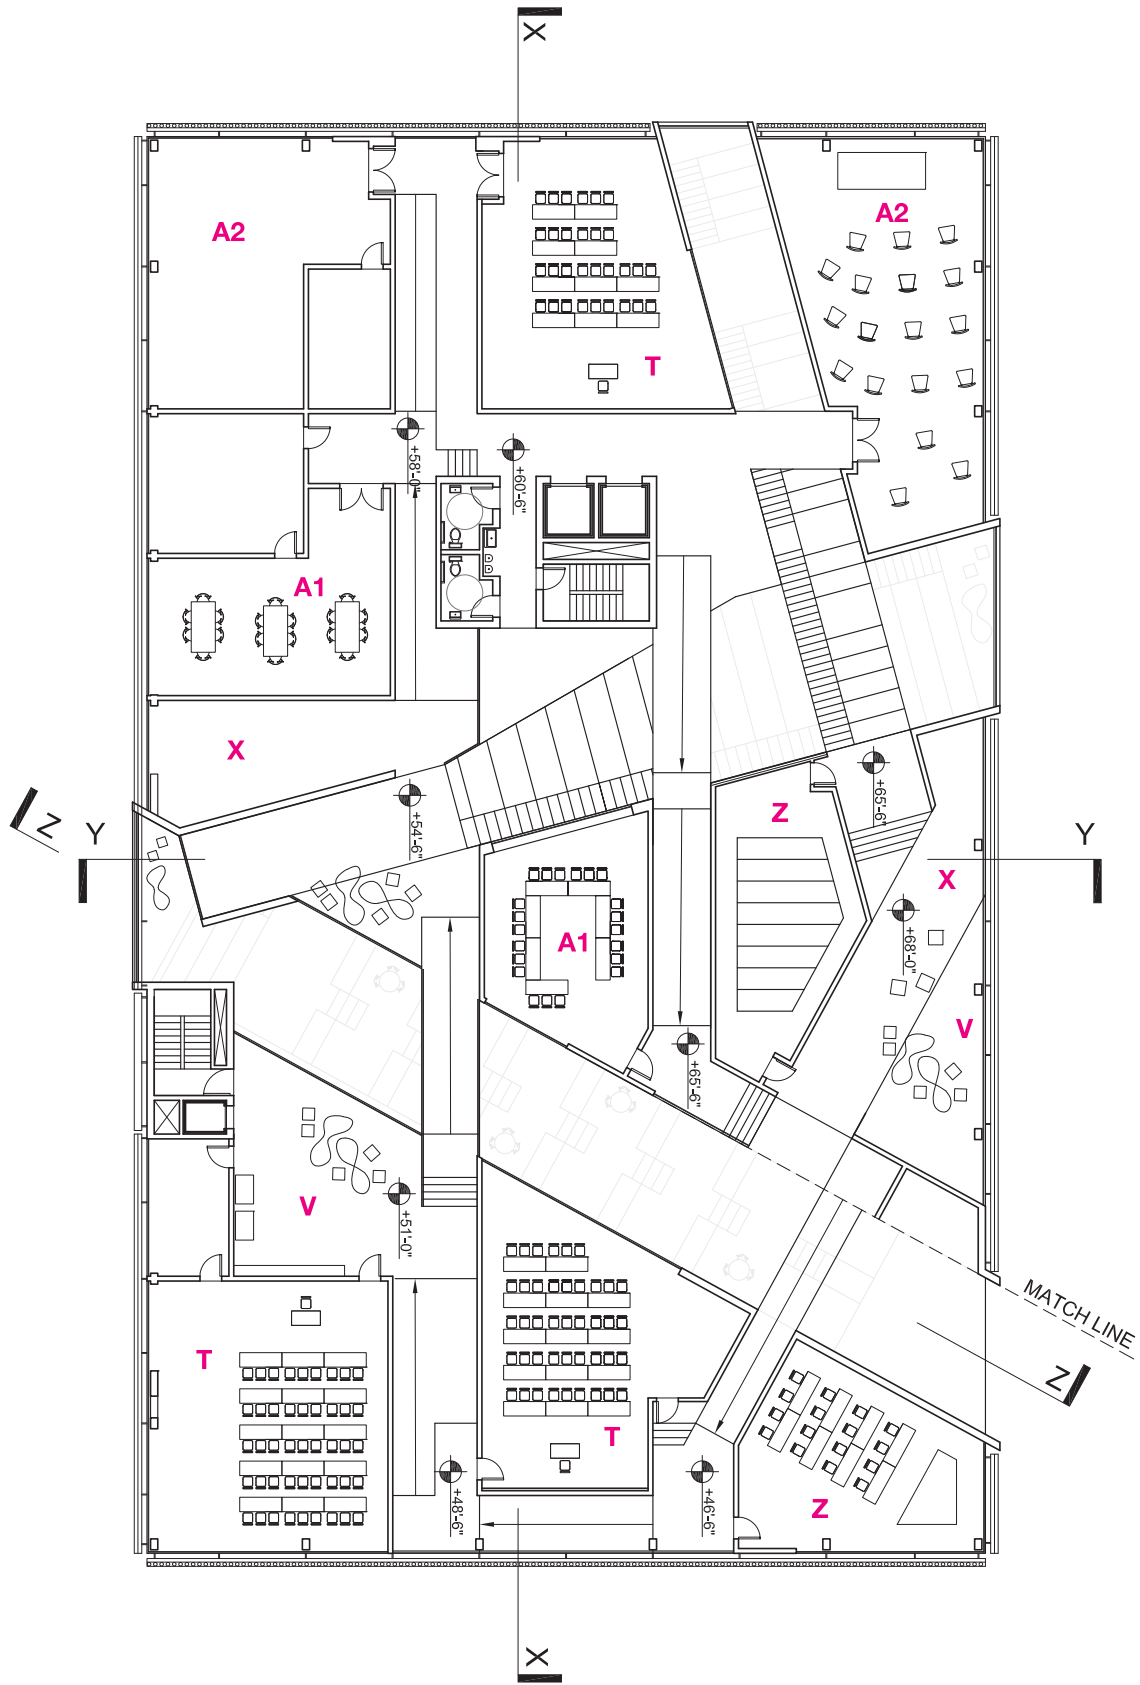


Strand A, Plan 2

Not to Scale

Z. Drawing Studio **A1.** Seminar Space **A2.** Art Studio
T. Classroom **V.** Lounge/Work Area



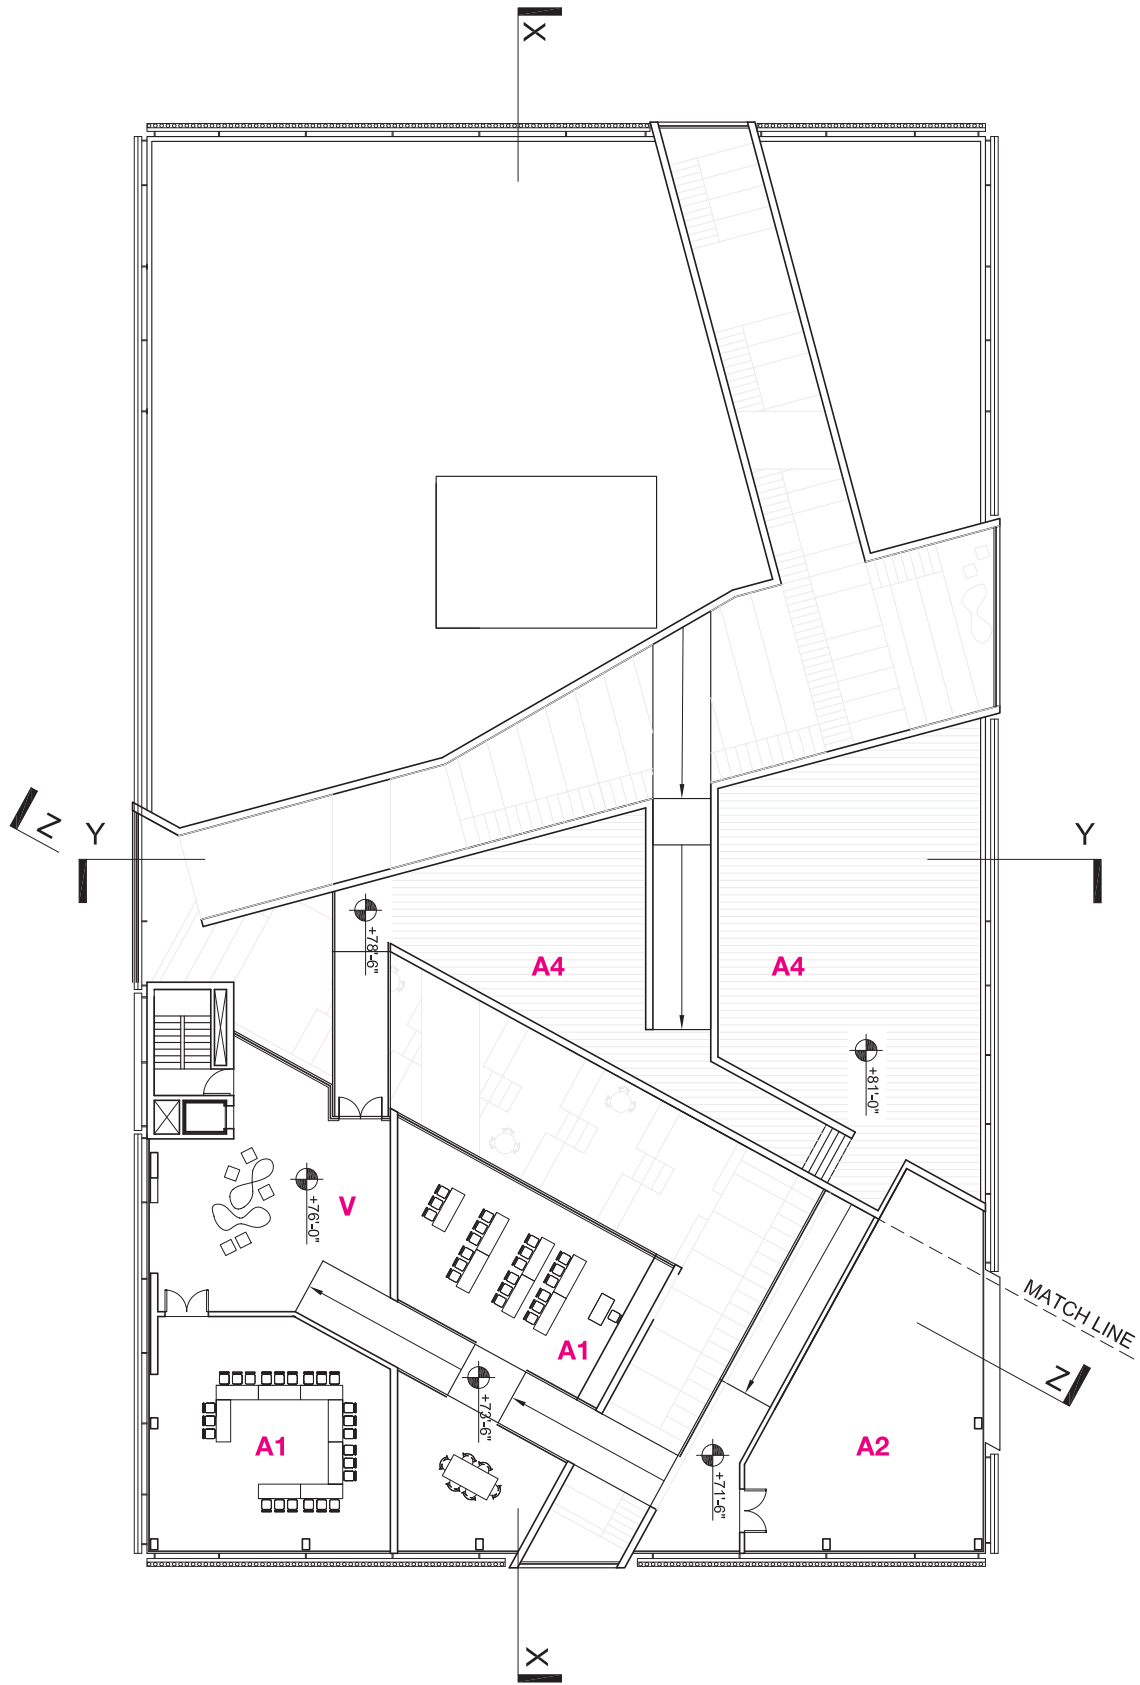

Strand A, Plan 3

Not to Scale

V. Lounge/Work Area A1. Seminar Space A2. Art Studio A4. Roof Terrace






Strand B, Plan 1

Not to Scale

P. Cafe Q. Cafe Terrace A3. Studio Space



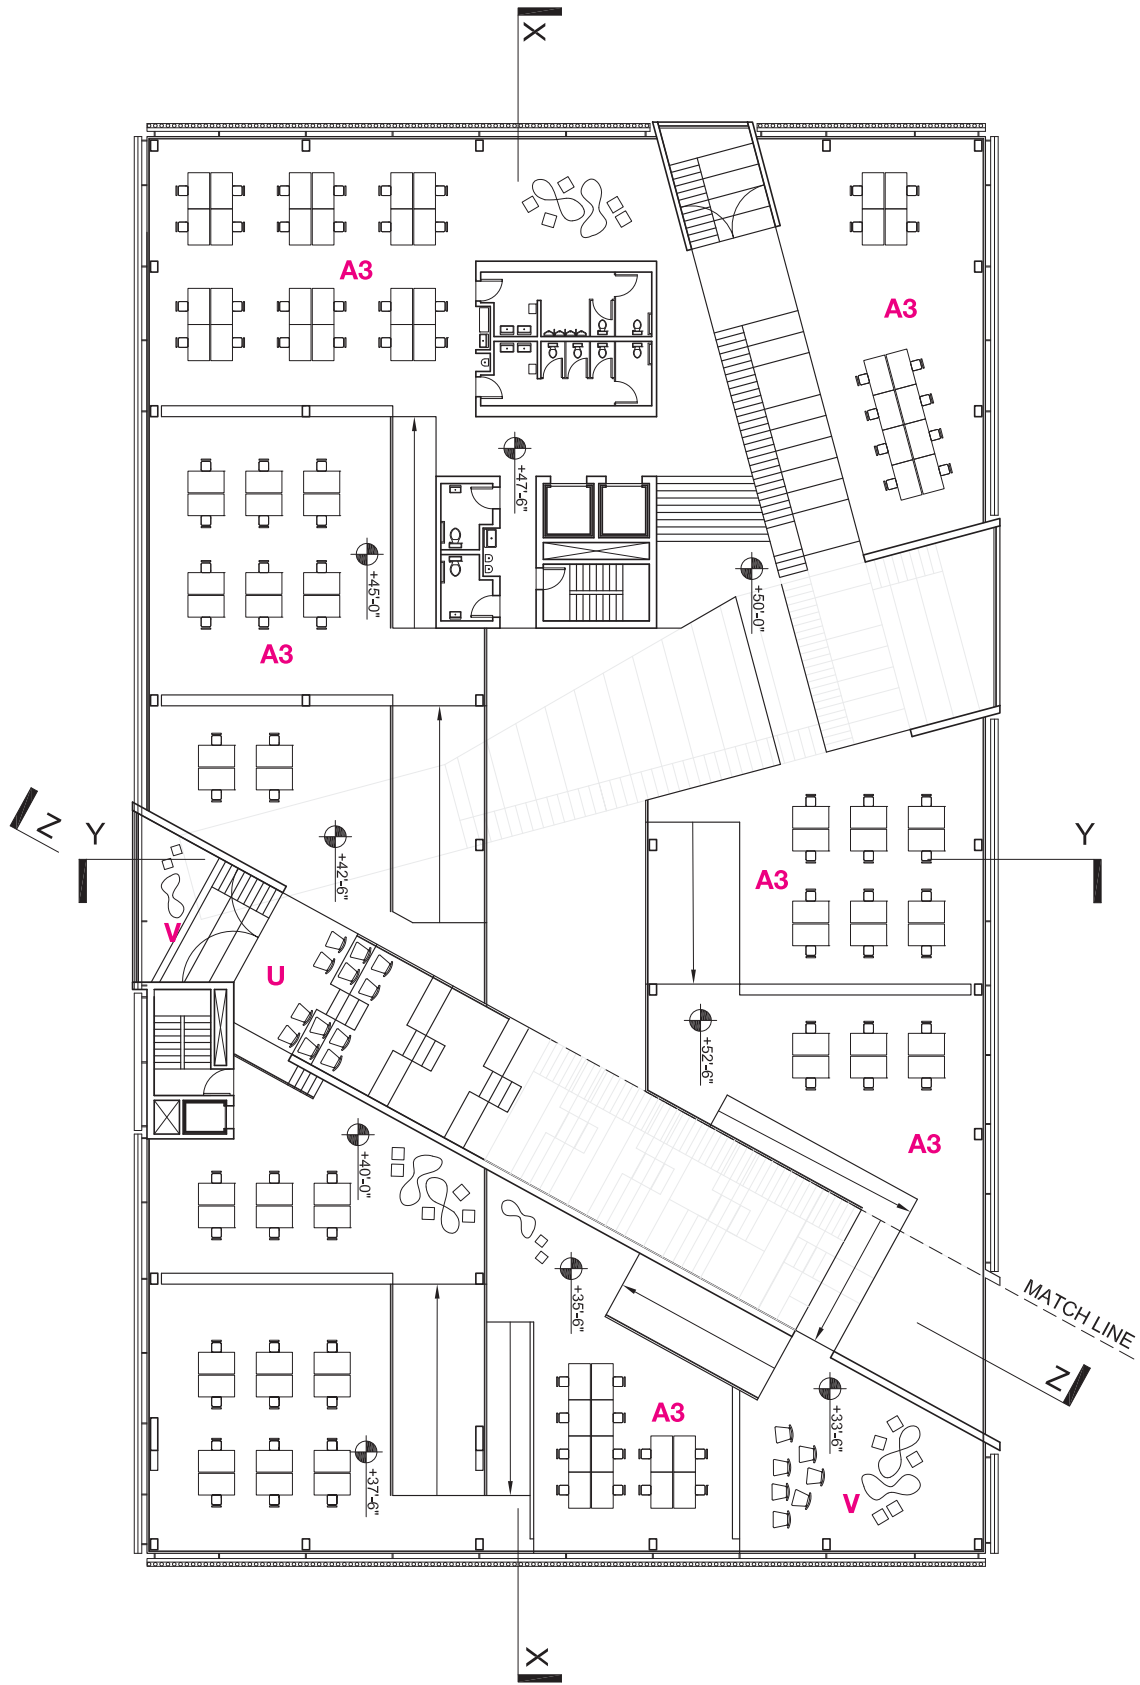


Strand B, Plan 2

Not to Scale

U. Presentation Space V. Lounge/Work Area A3. Studio Space



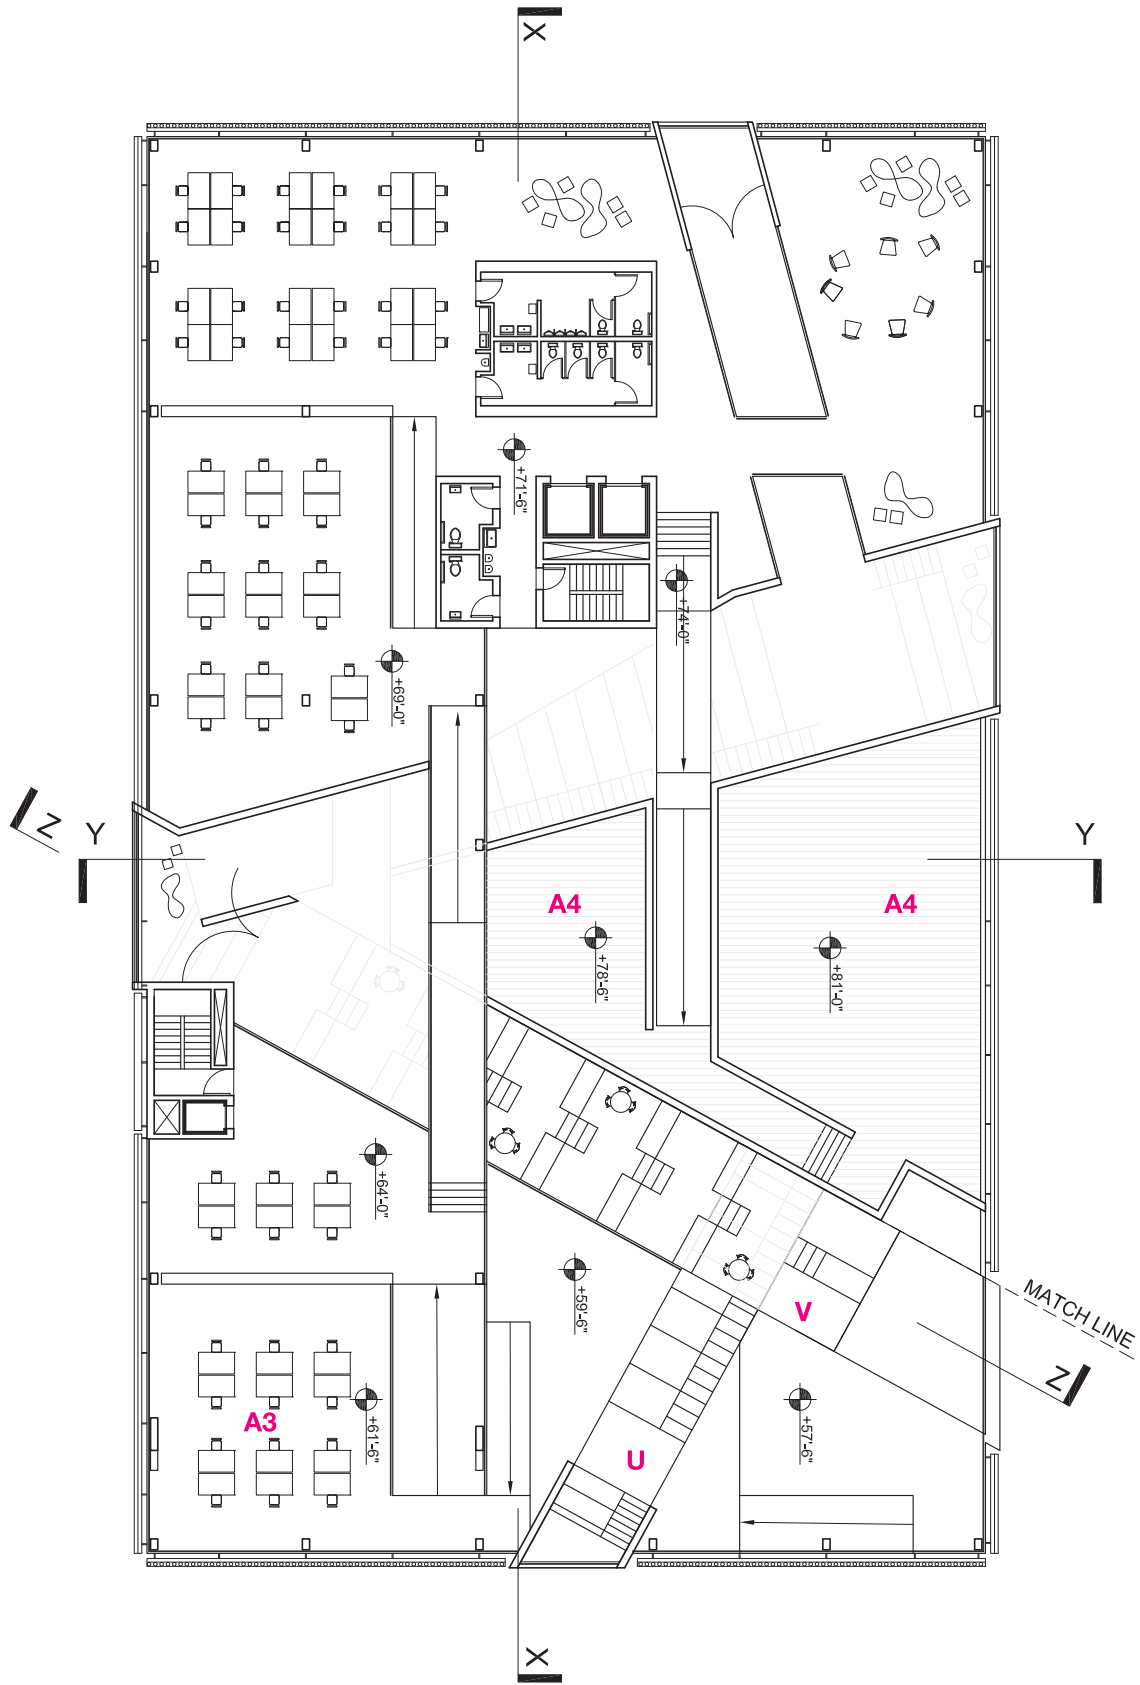

Strand B, Plan 3

Not to Scale

U. Presentation Space V. Lounge/Work Area A3. Studio Space A4. Roof Terrace

